


1 EXISTING PLAN  
1:100

SCALE 0 1 3 6  
PRINTED 22/10/13

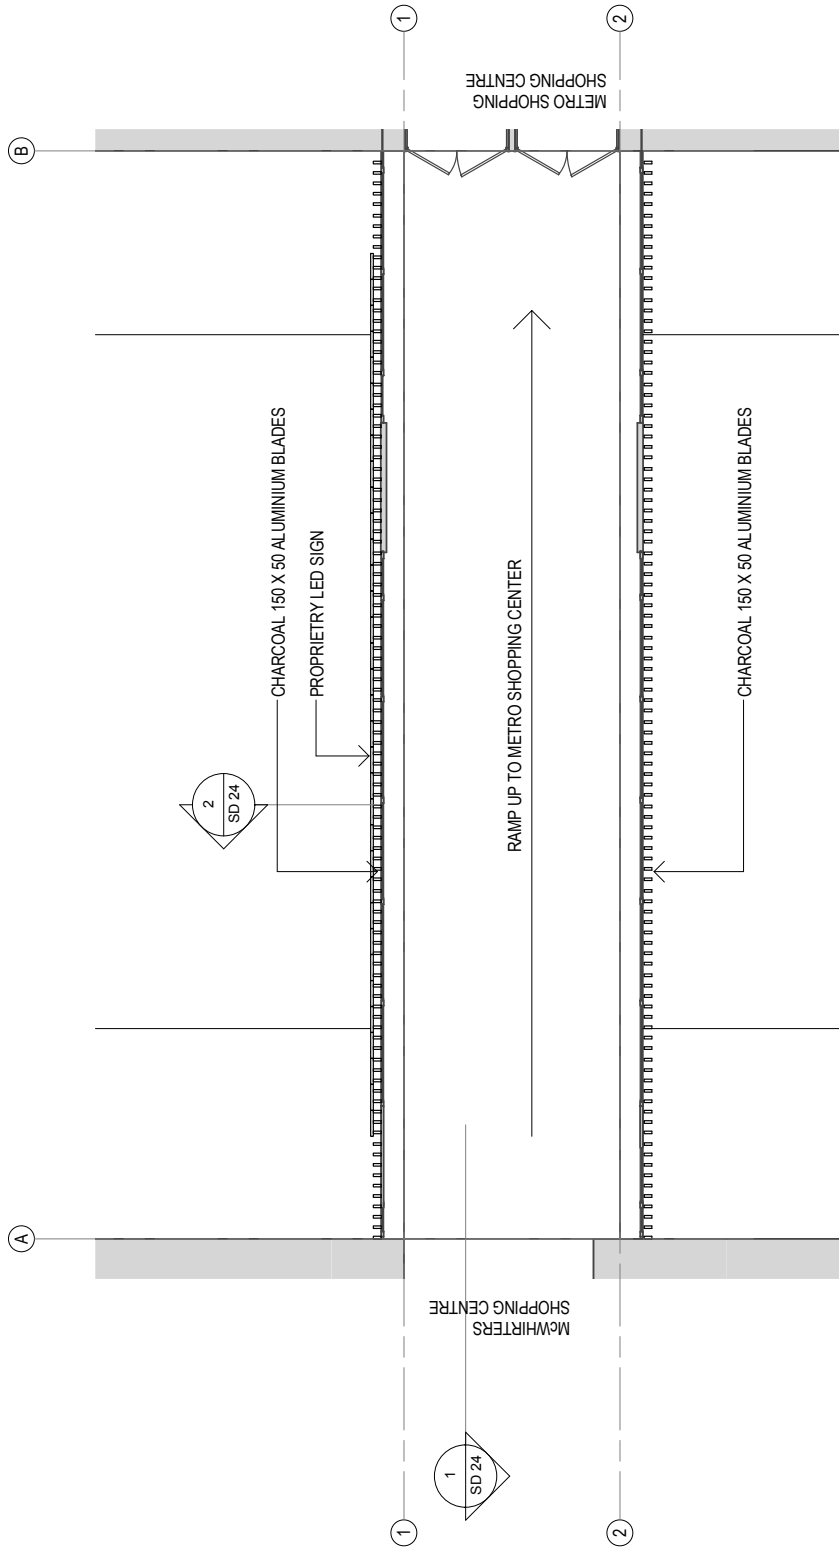

no.	details	date	by	client	project	WICKHAM ST SIGN	drawing title	EXISTING PLAN	+
					dm2architecture	level 11 46 edward st brisbane. qld 4000	invue		
					date	05/09/13	scale	1:100	@ A3
					drawn	JG	checked	SD	stage
					project no.	81138	drawing no.	SD 20	issue
					for	PRELIMINARY			
					dm2architecture pty ltd	alan 75 010 175 334	www.dm2architecture.com.au	07 3012 9522	COPYRIGHT © dm2architecture pty ltd

ALL DIMENSIONS TO BE CHECKED ON SITE DO NOT SCALE



**1 PROPOSED PLAN**  
1:100




no. details		date		by		client		project		drawing title		+ PRELIMINARY	
								WICKHAM ST SIGN		PROPOSED PLAN			
								date		stage		issue	
								05/09/13		SD		SD 21	
								scale		project no.		for	
								1 : 100		811338		PRELIMINARY	
								@ A3		checked		drawing no.	
								JG		SD		SD 21	
								dm2architecture pty ltd		www.dm2architecture.com.au		07 3012 9522	
								alan 75 010 175 334		COPYRIGHT © dm2architecture pty ltd			





ure pty ltd

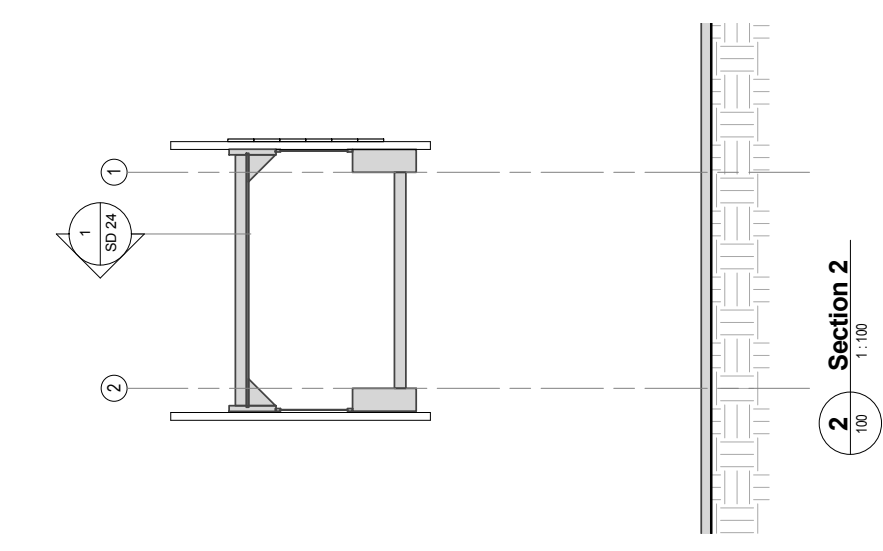



2 Section 2  
100 1 : 100

0 1 3 6  
SCALE PRINTED 10/22/13

no. details by date	 <p><b>dm2architecture</b></p> <p>level 11 46 edward st brisbane, qld 4000.</p>	client   project <b>WICKHAM ST SIGN SECTIONS</b>  drawing title <b>SECTIONS</b>	do not SCALE ALL DIMENSIONS TO BE CHECKED ON SITE
------------------------	--	---	--

---

	drawn @ A3 JG	checked SD	project no. 811338	drawing no. SD 24	issue for PRELIMINARY
--	------------------	---------------	-----------------------	----------------------	--------------------------

---

date 05/09/13	scale 1 : 100	
------------------	------------------	--

---

dm2architecture Pty Ltd - abn 75 010 179 334.
www.dm2architecture.com.au
07 3012 9522
Copyright © dm2architecture pty ltd

ALL DIMENSIONS TO BE CHECKED ON SITE DO NOT SCALE



ALL DIMENSIONS TO BE CHECKED ON SITE DO NOT SCALE



## Street View Approach

PRINTED 22/10/13

no.	details	date	by	client	project	drawing title				
					WICKHAM ST SIGN	STREET VIEW - SIGN APPROACH				
					date	scale	drawn	checked	stage	project no.
					05/09/13	@ A3	JG		SD	81138
										SD 26
										issue
										PRELIMINARY
ALL DIMENSIONS TO BE CHECKED ON SITE DO NOT SCALE										
dm2architecture pty ltd abn 75 010 179 334 www.dm2architecture.com.au 07 3012 9622										
COPYRIGHT © dm2architecture pty ltd										





